
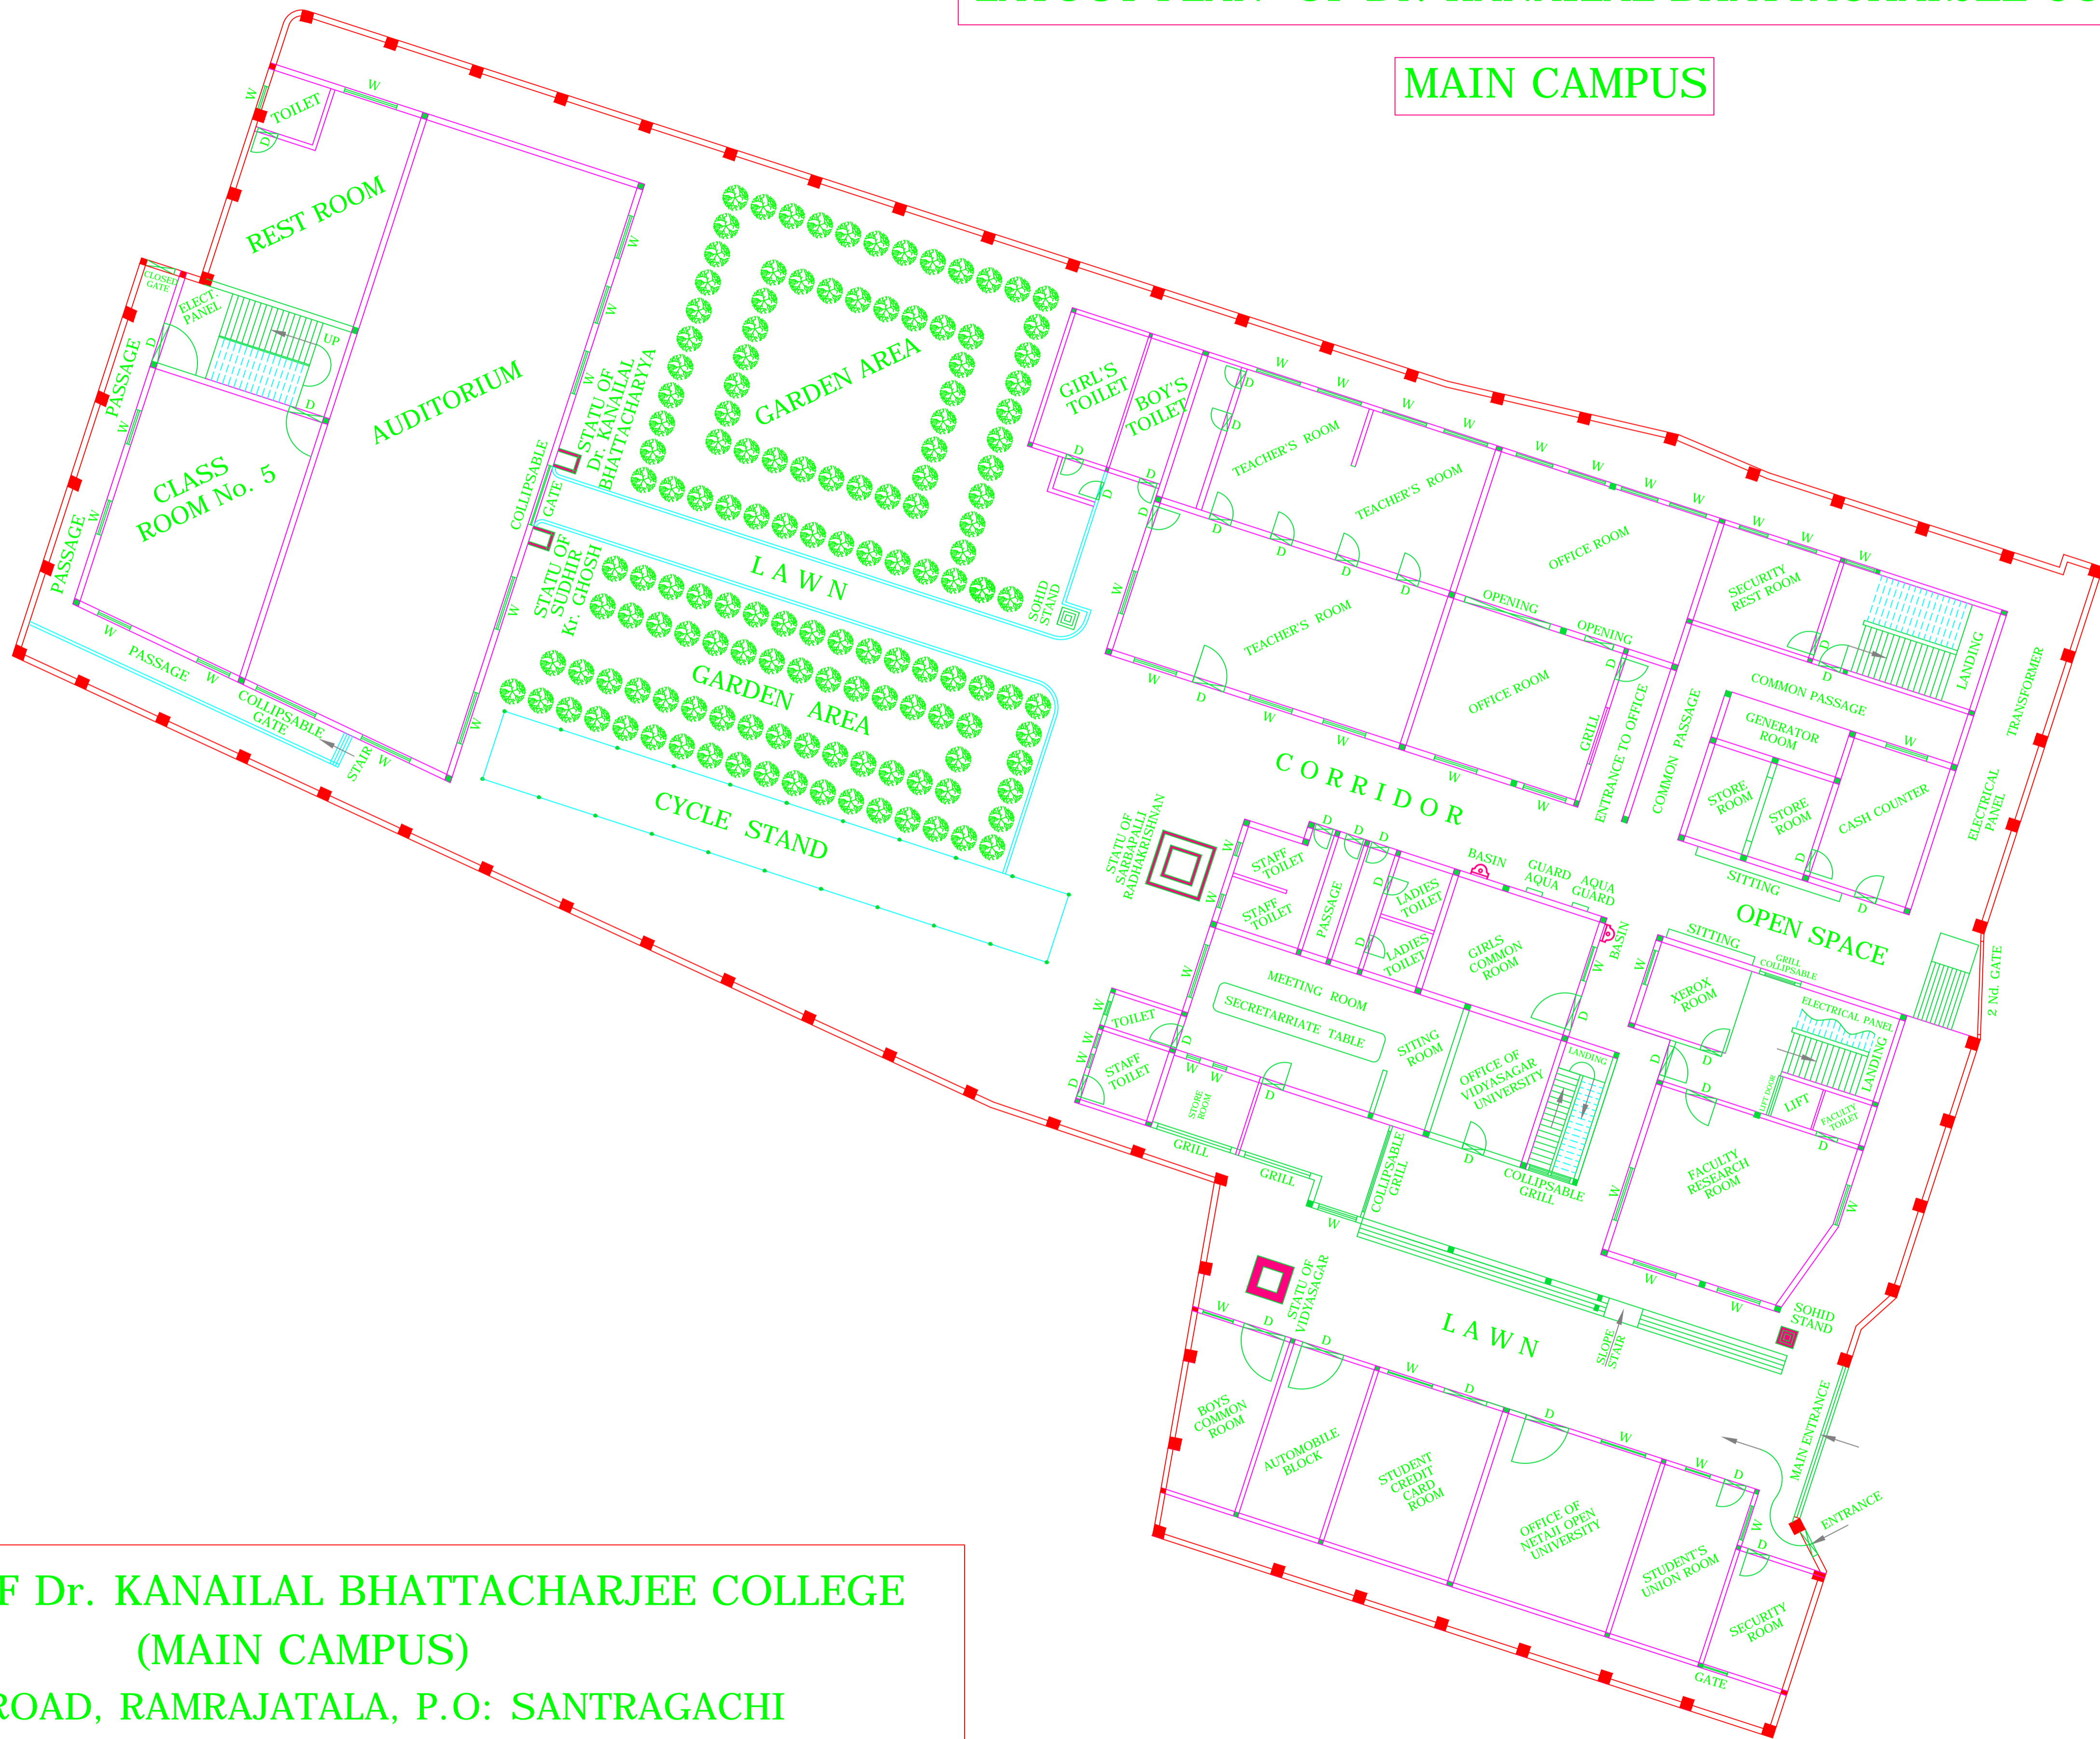


LAYOUT PLAN OF Dr. KANAILAL BHATTACHARJEE COLLEGE

MAIN CAMPUS

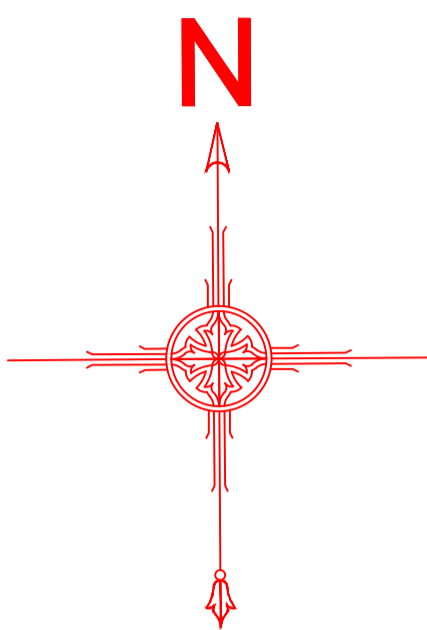

LAYOUT PLAN OF Dr. KANAILAL BHATTACHARJEE COLLEGE
(MAIN CAMPUS)

15, KONA ROAD, RAMRAJATALA, P.O: SANTRAGACHI
HOWRAH - 711104

DRAWN : SUJIT GHOSAL DATE :- 02.11.2021 SCALE :- 1:15 SHEET-A0